

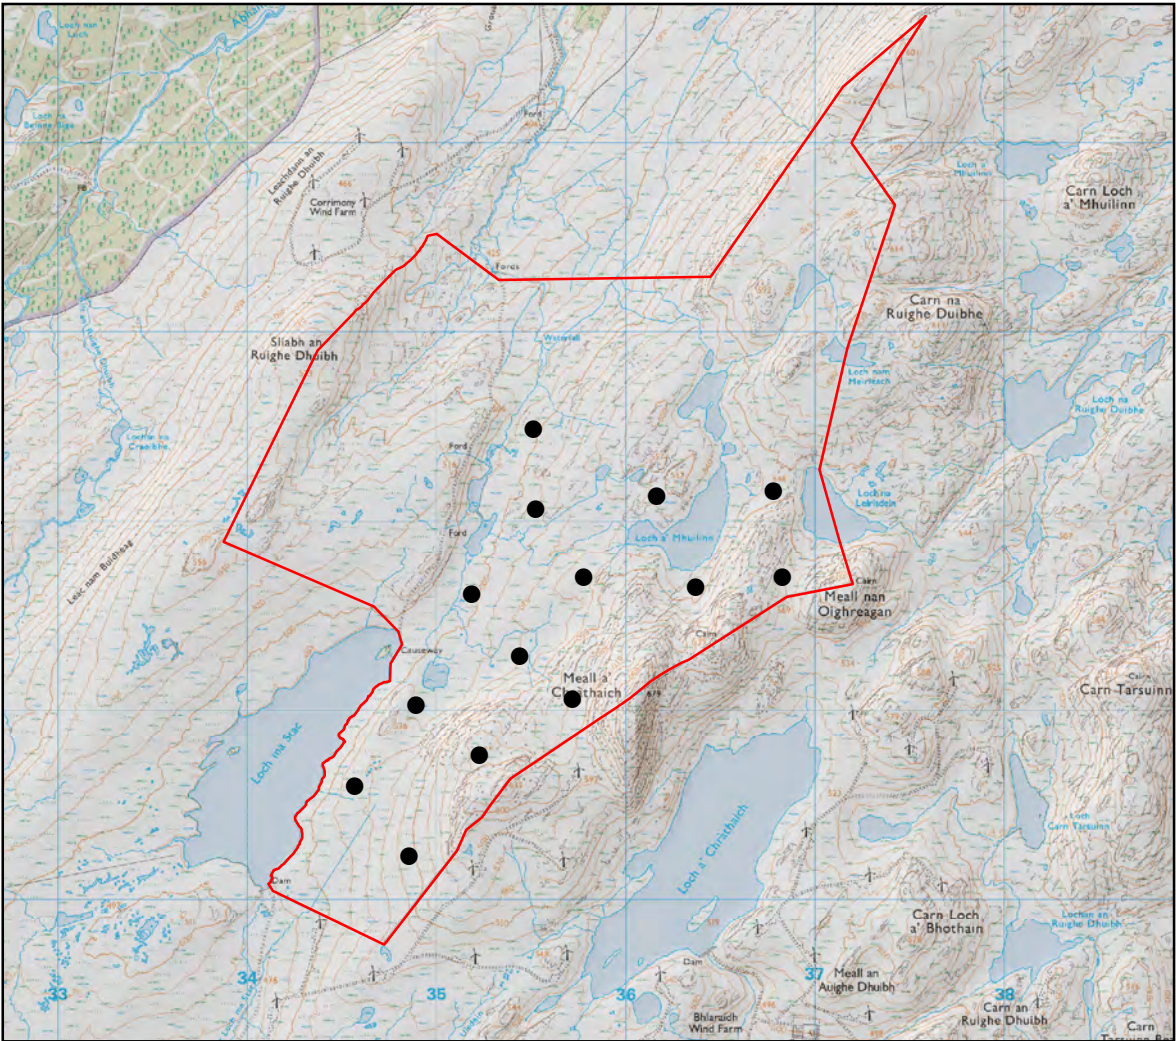
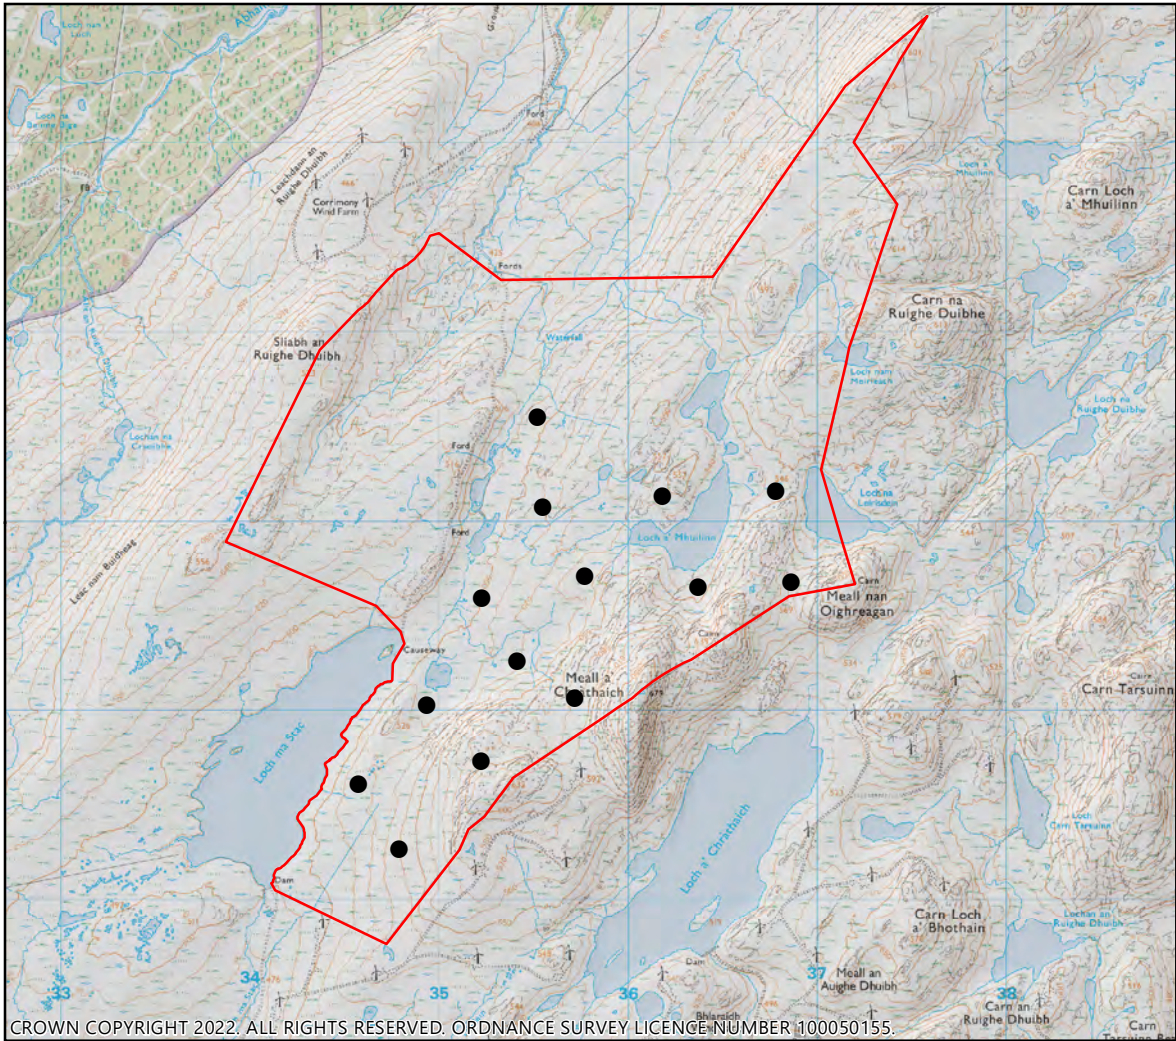


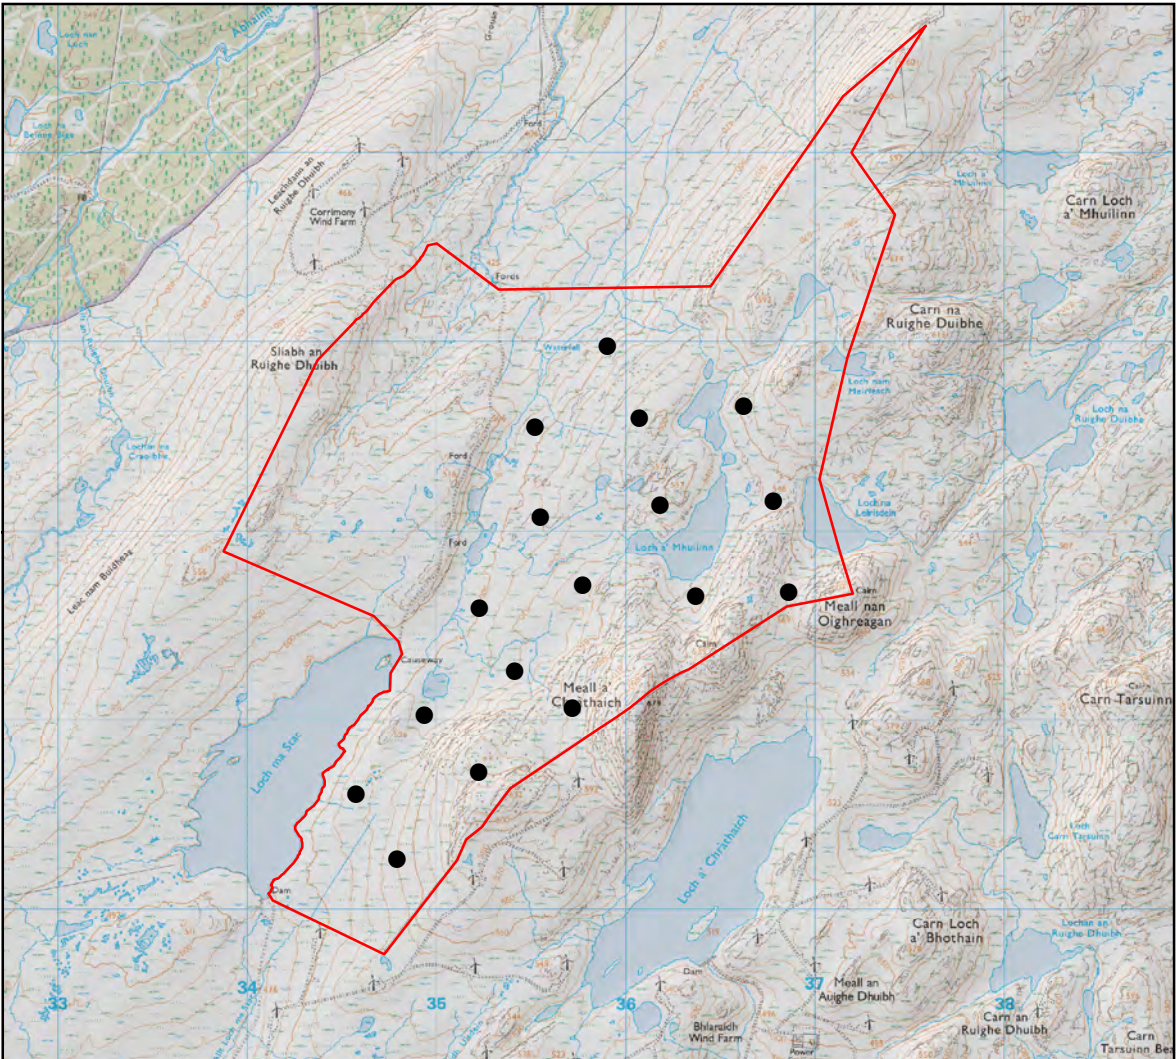

PROJECT: CHRÀTHAICH WIND FARM
CLIENT: CHRATHAICH RENEWABLES LLP
FIGURE 5
Design Evolution

SCALE: 1:40,000
DRAWN BY: AE
DOCUMENT SIZE: A3
DATE: 07/10/2022

KEY:
Site boundary
Proposed wind turbine

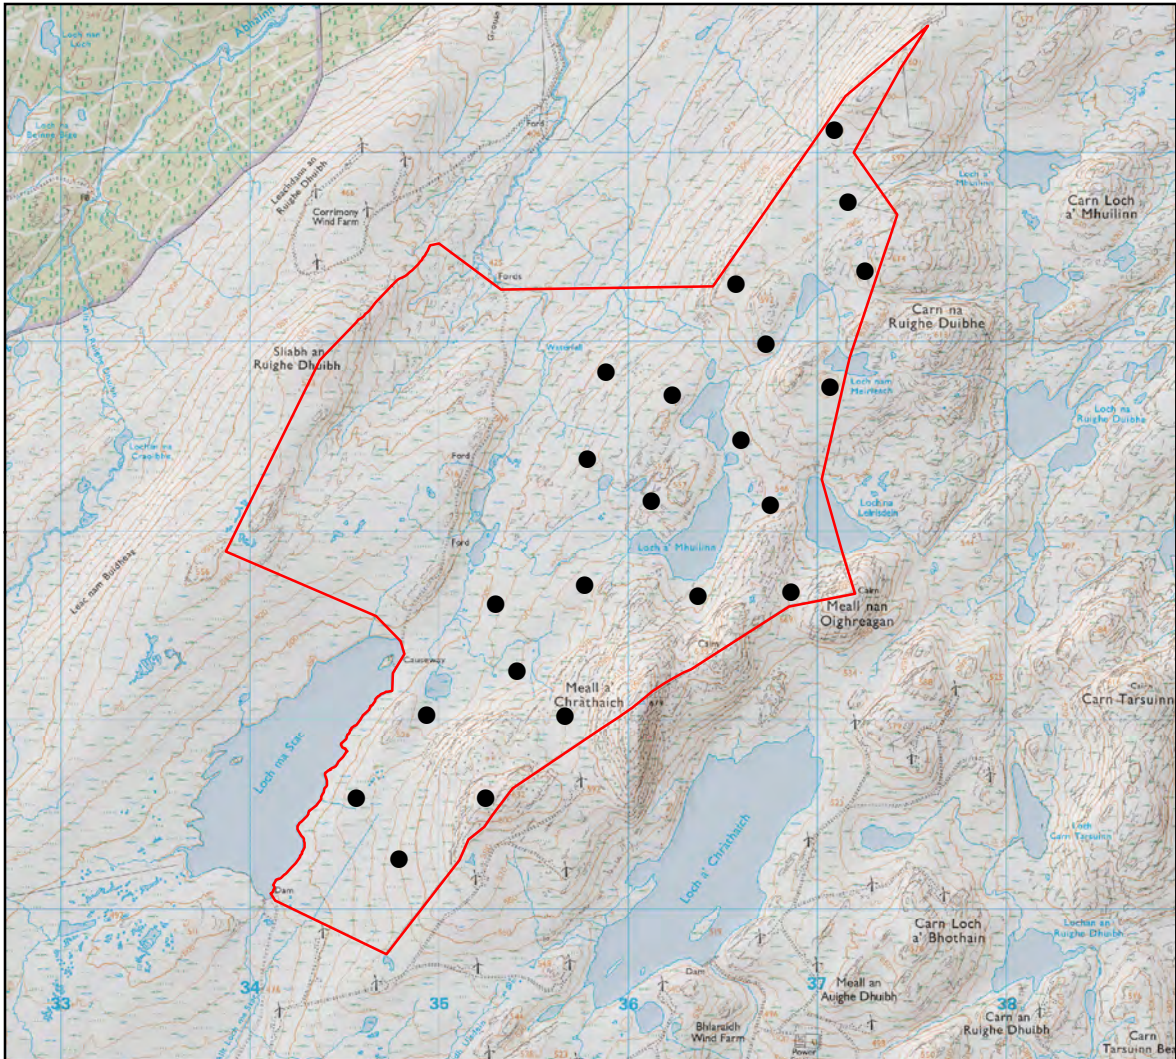

MUIRDEN ENERGY LLP
MUIRDEN
TURRIFF
ABERDEENSHIRE
AB53 4NH

