



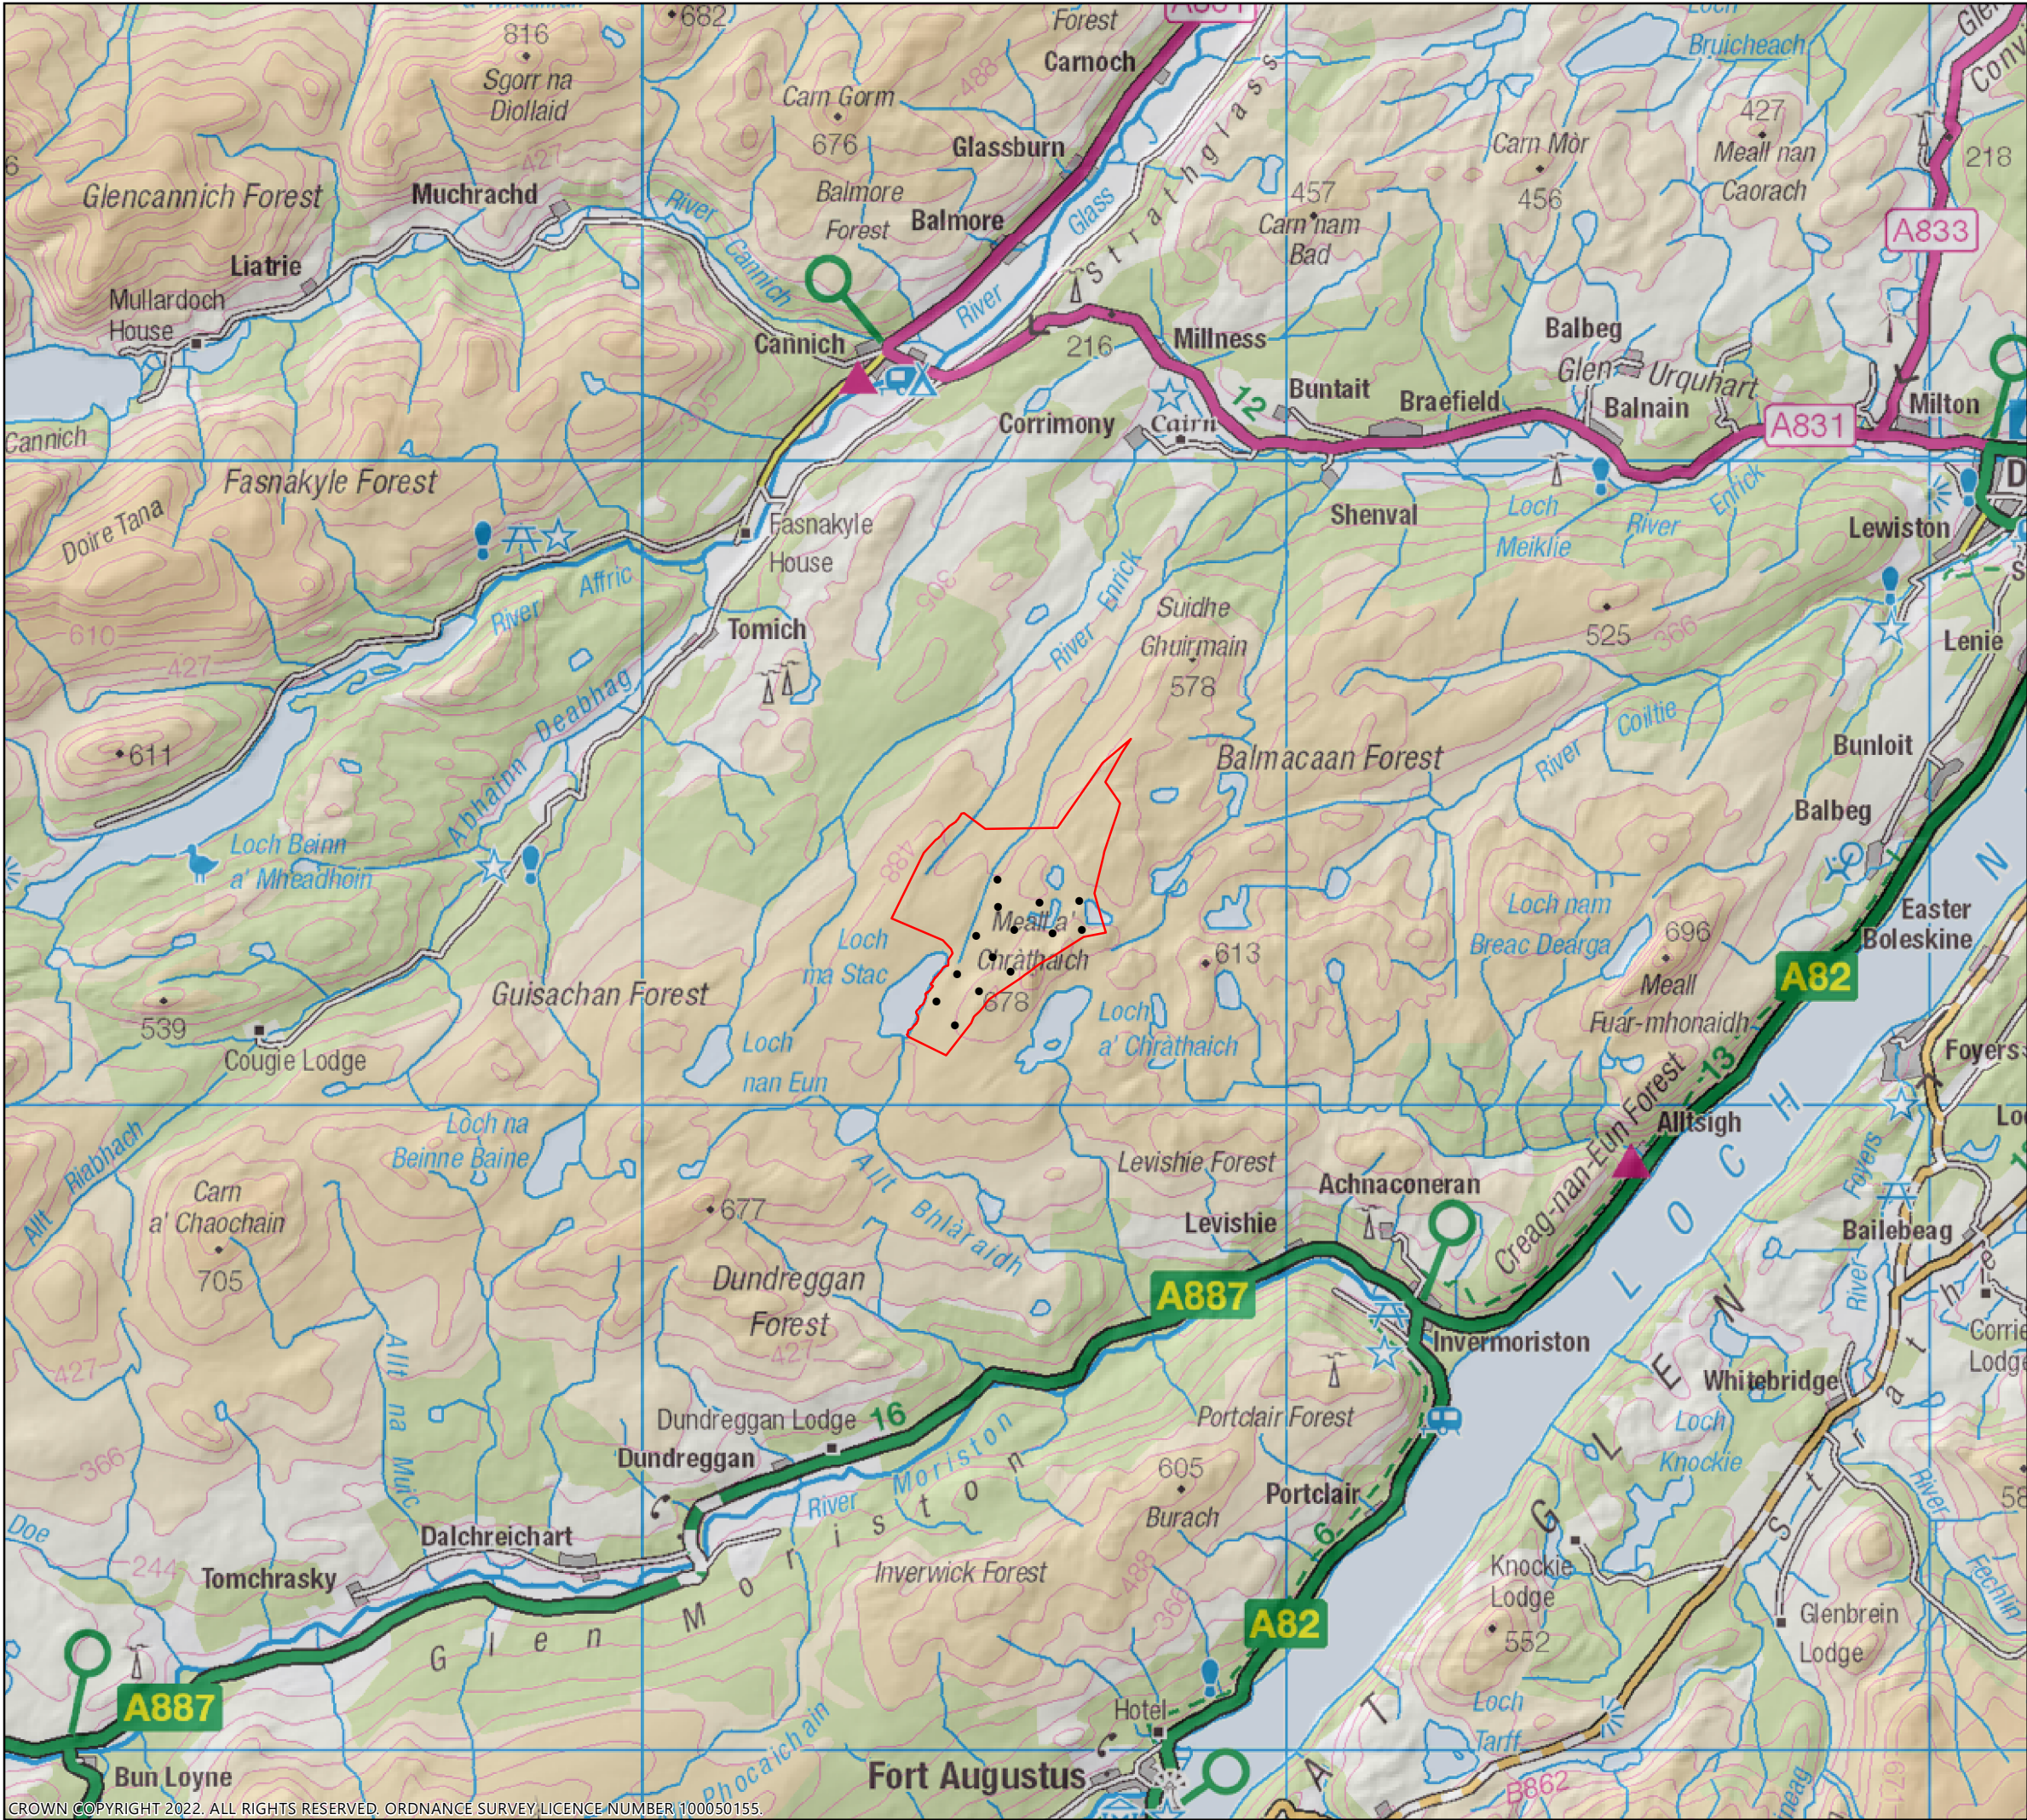

PROJECT: CHRÀTHAICH WIND FARM
CLIENT: CHRATHAICH RENEWABLES LLP
FIGURE 1
Site Location

SCALE: 1:100,000
DRAWN BY: AE
DOCUMENT SIZE: A3
DATE: 27/09/2022

KEY:
Site Boundary

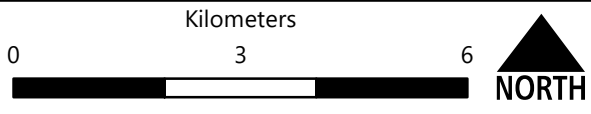

MUIRDEN ENERGY LLP
MUIRDEN
TURRIFF
ABERDEENSHIRE
AB53 4NH

