


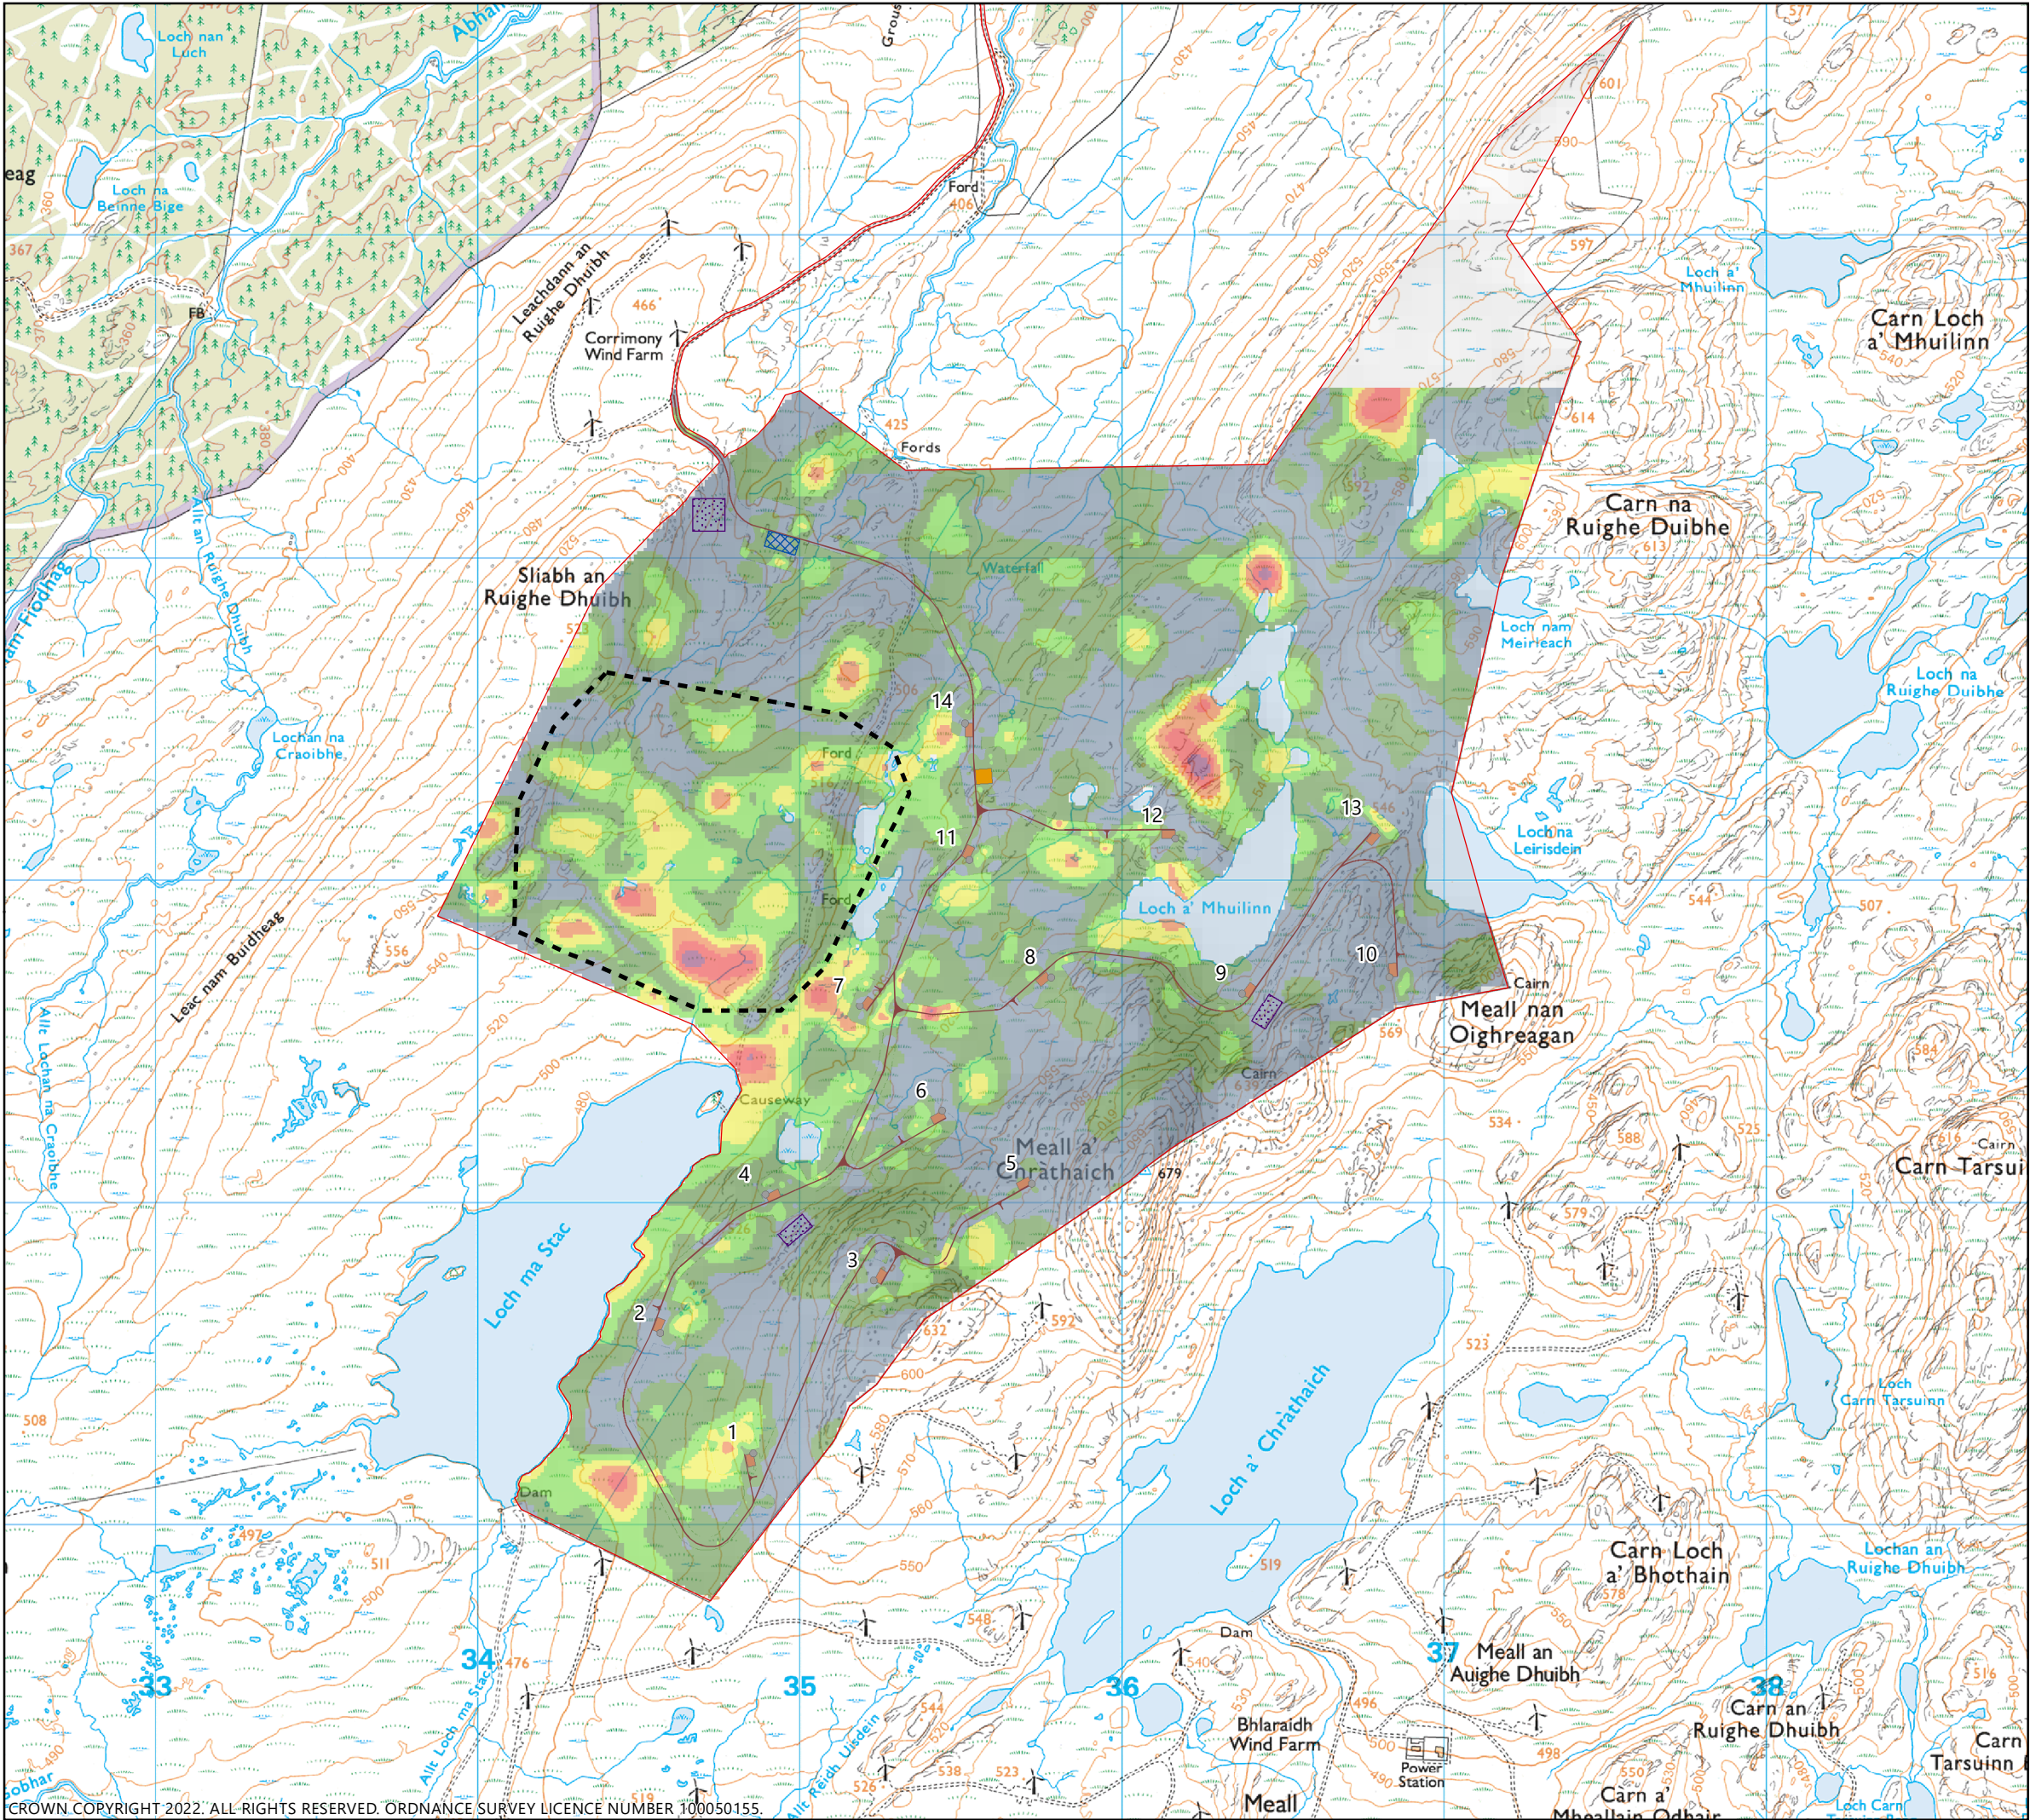

PROJECT: CHRÀTHAICH WIND FARM
CLIENT: CHRATHAICH RENEWABLES LLP
FIGURE 4
Peat Depth

SCALE: 1:20,000
DRAWN BY: AE
DOCUMENT SIZE: A3
DATE: 06/10/2022

- KEY:
- Site Boundary
 - Access Tracks
 - Wind Turbine Foundations
 - Crane Hardstanding
 - Substation
 - Borrow Pit Area of Search
 - Temporary Construction Compound
 - Potential Peat Restoration Area

Peat Depth (m)

>0.5
0.5 - 1
1.0 - 1.5
1.5 - 2.0
2.0 - 2.5
2.5 - 3.0
3.0 - 3.5

